


PHASE - 4

- 1- AGRA EXPRESSWAY - 8.5 KM.
- 3- AMUSI AIRPORT - 8 KM.
- 4- hardiya - 7 KM.
- 5- SHUKANTLA MISHRA UNIVERSITY - 9 KM.




ENTRANCE GATE

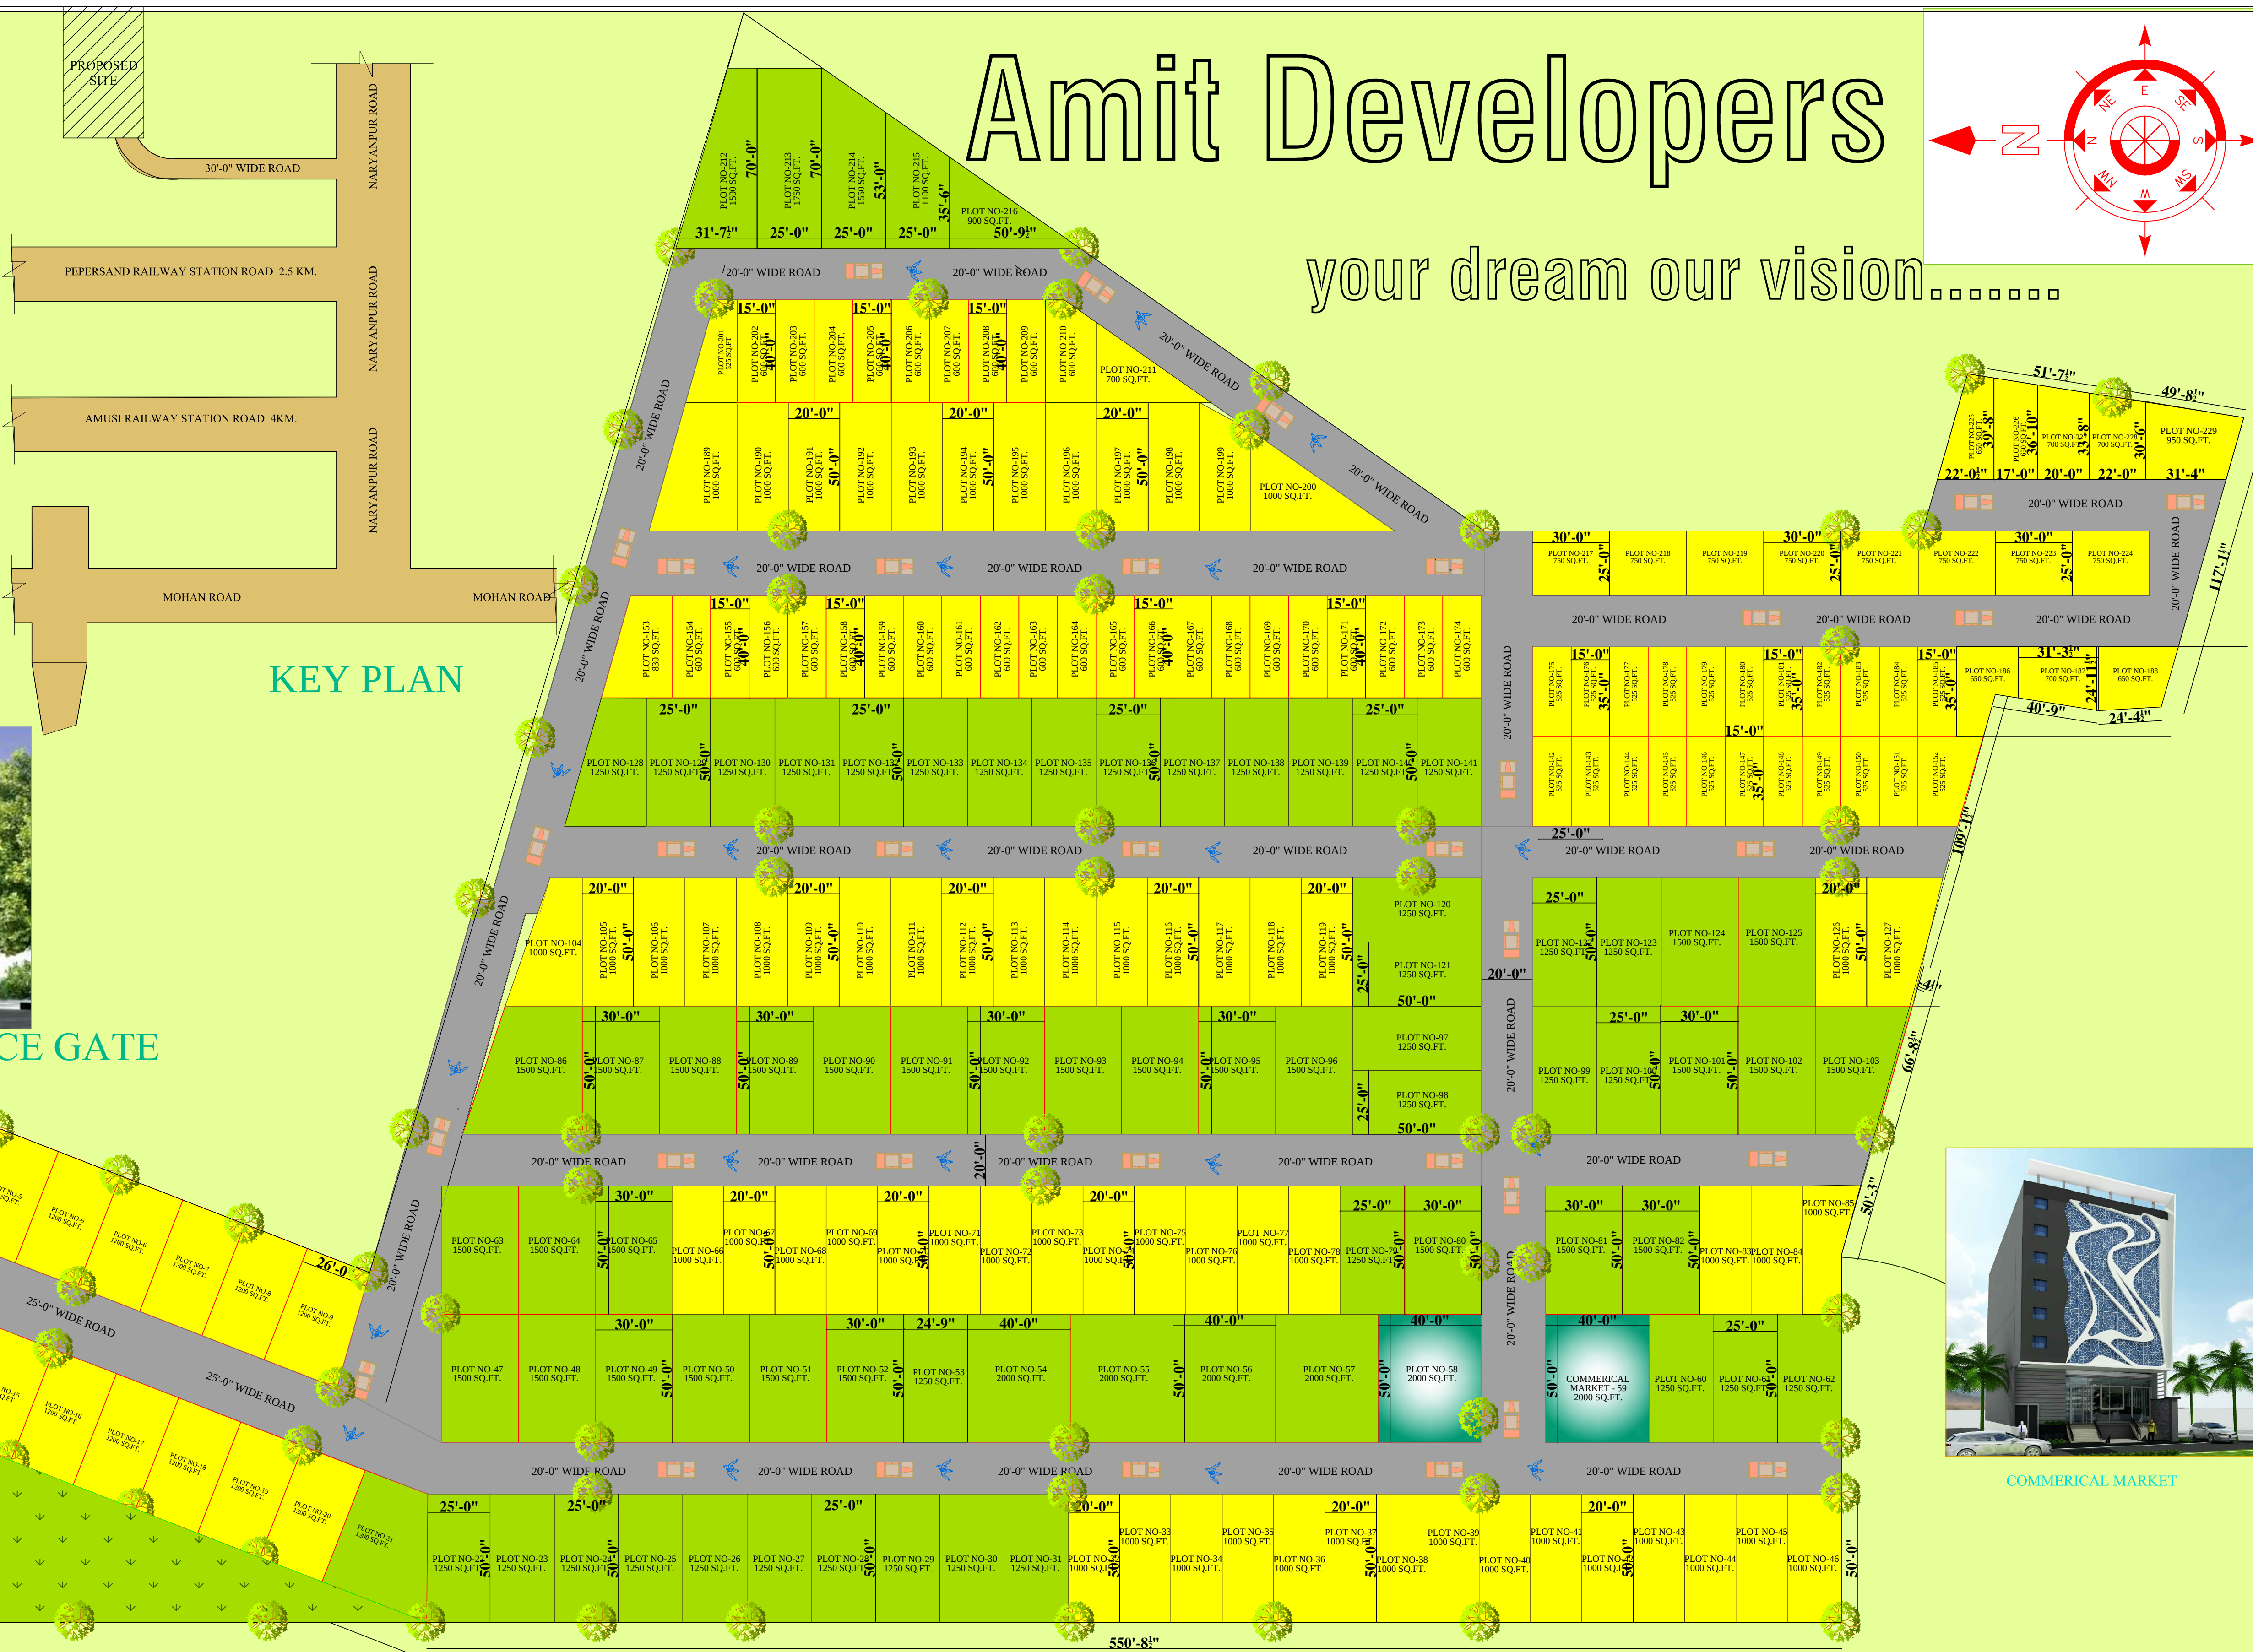


Amit Developers

your dream our vision

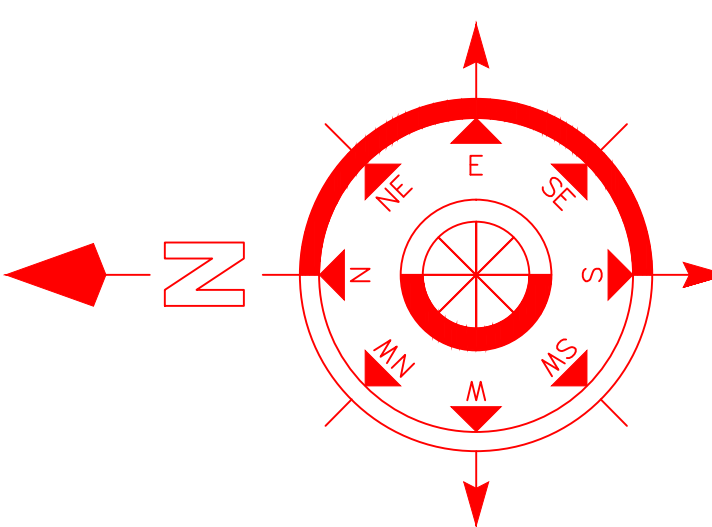

PROJECT
DEVELOPED BY
AMIT DEVELOPERS AT
NARYANPUR ROAD,LUCKNOW

OFF: KAMLA PLAZA,1st FLOOR ,AGRA EXPRESSWAY MOHAN ROAD , LUCKNOW
PHONE: 9116254801,9116254802

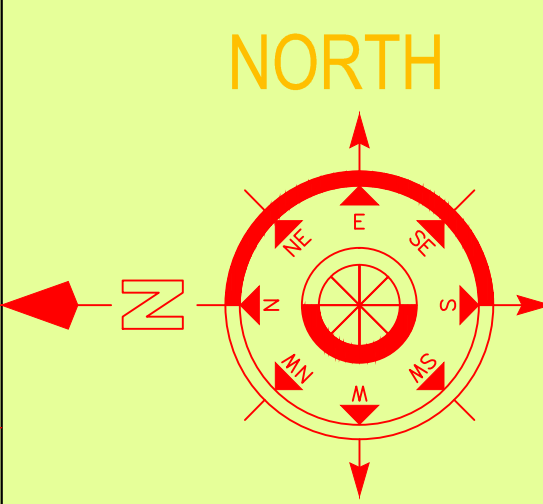

SITE PLAN

scale : 1: 100

date:

13-06-2017

architect

Ar.RAJENDRA KUMAR

archiative
design

OFF: 64 SEEMA CITY, NEAR BHEEMRAO AMBEDKER UNIVERSITY, SHAHEED PATH, LUCKNOW
OFF: 85-1, RAMPREET CHAURAHA , GORAKHPUR
PHONE: 9695730257

architecture
engineering
turnkey projects