

Amit Developers

your dream our vision.....

PHASE - 6

TOTAL PLOT AREA - 103260 SQ.FT. + 142022 SQ.FT. + 112612 SQ.FT.
= 357894 SQ.FT. (10 BIGHA) + (3.27 BIGHA)
TOTAL ROAD AREA - 21200 SQ.FT. + 30754 SQ.FT. + 19365 SQ.FT.
= 71319 SQ.FT.
TOTAL PLOTTED AREA - 357894 SQ.FT. - 73319 SQ.FT.
= 284575 SQ.FT.

- 1- AGRA EXPRESSWAY - 8.5 km.
- 2- AMUSI AIRPORT - 8 KM.
- 3- HARDOIYA - 7 KM.
- 4- SHUKANTLA MISHRA UNIVERSITY - 9 KM



COMMERICAL MARKET



ENTRANCE GATE

AREA STATEMENT

PLOT AREA-61,800 SQ.FT + 54,973 SQ.FT.
= 1,16,773 SQ.FT. (4.29 BIGHA)
ROAD AREA- 11,800 SQ.FT + 13,246 SQ.FT.
= 25,046 SQ.FT.
PLOTTED AREA- 91,727 SQ.FT.

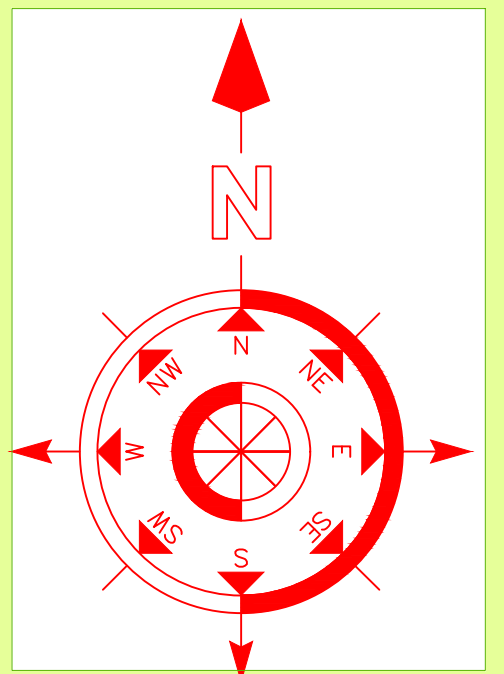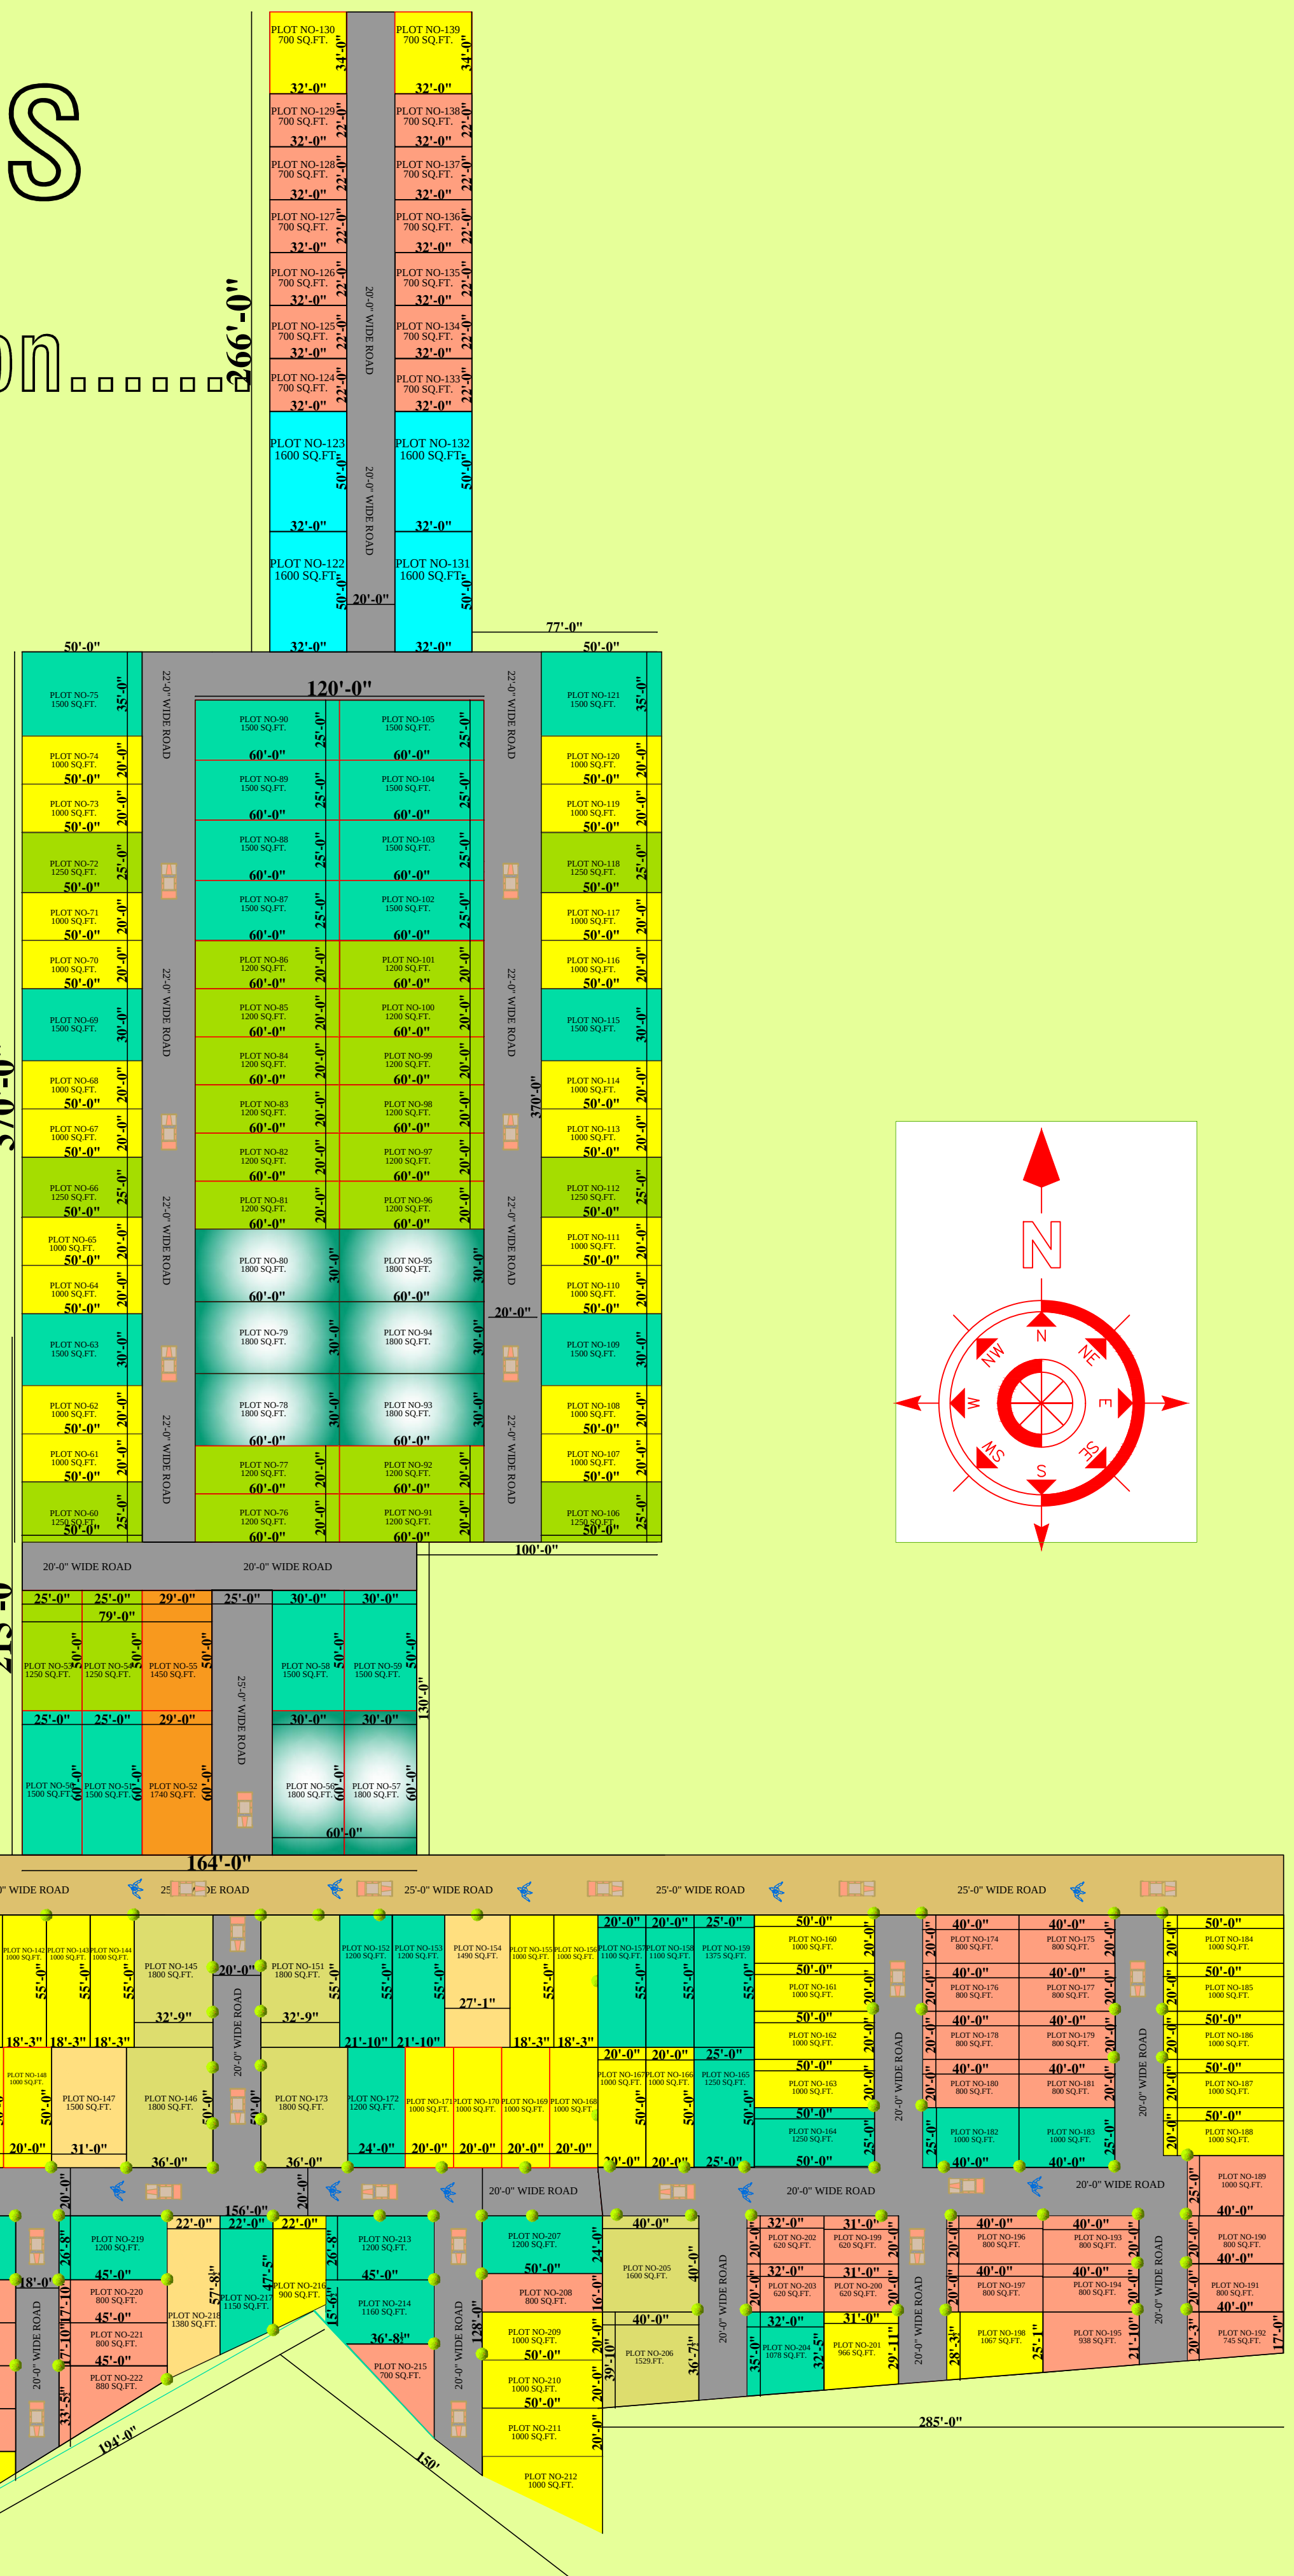


PROJECT

DEVELOPED BY
AMIT DEVELOPERS AT
NARYANPUR ROAD,LUCKNOW

OFF: KAMLA PLAZA,1st FLOOR,AGRA EXPRESSWAY MOHAN ROAD , LUCKNOW
PHONE: 9116254801,9116254802

NORTH

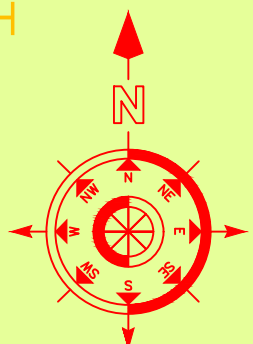

SITE PLAN


scale : 1: 100

date:

26-02-2018

architect

Ar.RAJENDRA KUMAR

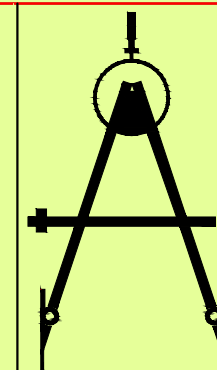

architative
design

architecture
engineering
interiors
turnkey projects

OFF: 64 SEEMA CITY, NEAR BHEEMRAO AMBEDKAR UNIVERSITY, SHAHEED PATH , LUCKNOW
OFF: 85 -I, RAMPREET CHAURAHA ,GORAKHPUR
PHONE: 9695730257